


Viewport Scale 1:500 @ A3

© Crown copyright and database rights 2021. Ordnance Survey 100019340

**Key:**

- Proposed shared use footway/cycleway
- Proposed Bus Lane
- New Tactile Paving
- New carriageway markings
- New Kerbline

© Crown copyright and database rights 2021. Ordnance Survey 100019340

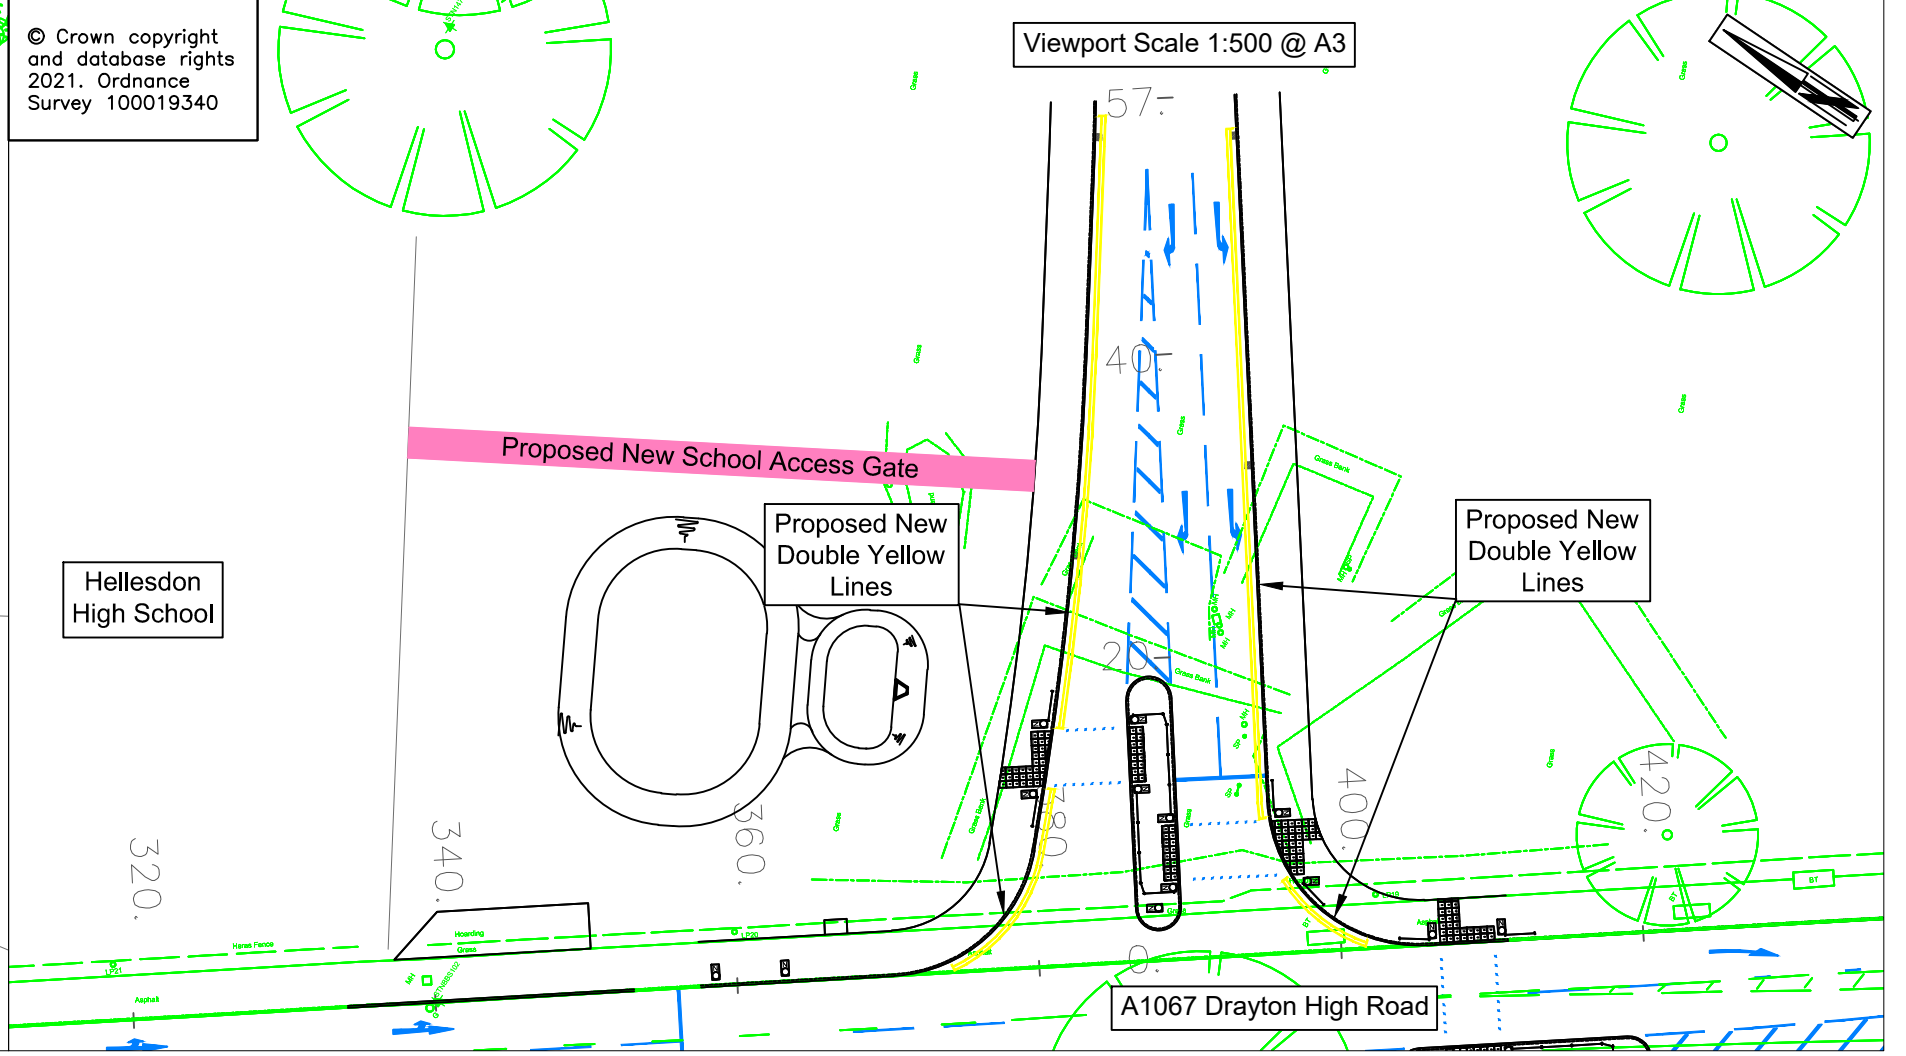

Tom McCabe  
Executive Director of  
Community and Environmental Services  
Norfolk County Council  
County Hall, Martineau Lane  
Norwich NR1 2SG

**DRAWING TITLE**  
Hellesdon, Royal Norwich Golf Course Phase 2 Works  
S278 HADBA - Drayton High Road  
Waiting Restrictions Consultation Plan

REV.	DESCRIPTION	DRAWN BY	CHECKED	DATE
A	Road Names added to plan	RA	BH	12/21

SURVEYED BY	INITIALS	DATE	DRAWING No.
OS	OS	2021	PRA016-HP1-0100-014A
DESIGNED BY	RA	05/21	PROJECT TITLE
DRAWN BY	RA	05/21	Hellesdon, RNGC Phase 2 Works
CHECKED BY	KEB	05/21	S278 HADBA
			SCALE
			NTS @ A3
			FILE No.
			PRA016